


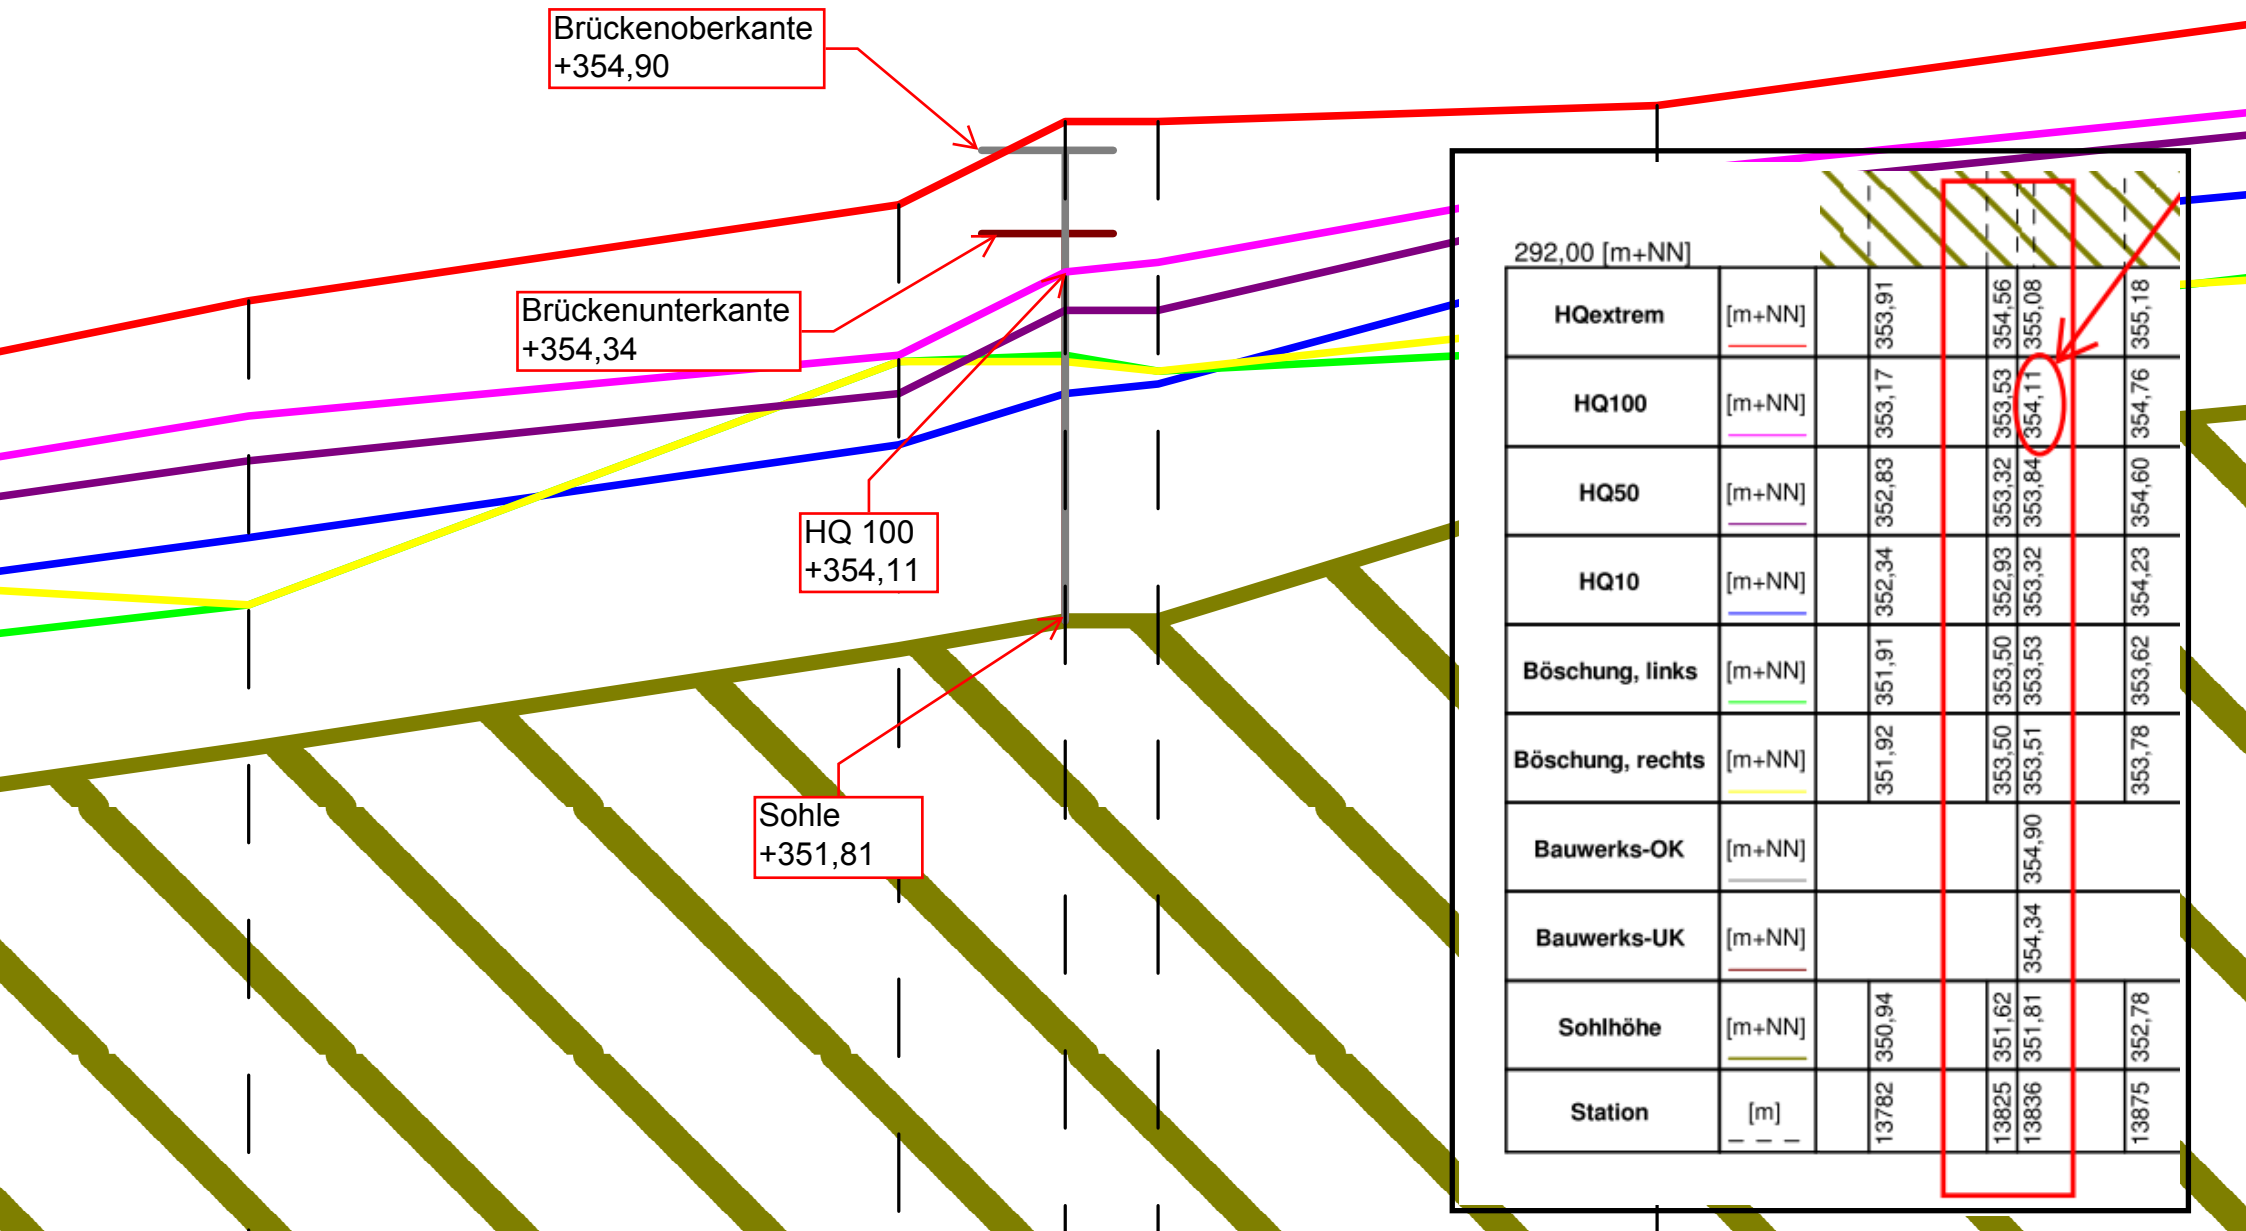

292,00 [m+NN]

HQextrem	[m+NN]		353,91		354,56	355,08	355,18
HQ100	[m+NN]		353,17		353,53	354,11	354,76
HQ50	[m+NN]		352,83		353,32	353,84	354,60
HQ10	[m+NN]		352,34		352,93	353,32	354,23
Böschung, links	[m+NN]		351,91		353,50	353,53	353,62
Böschung, rechts	[m+NN]		351,92		353,50	353,51	353,78
Bauwerks-OK	[m+NN]					354,90	
Bauwerks-UK	[m+NN]					354,34	
Sohlhöhe	[m+NN]		350,94		351,62	351,81	352,78
Station	[m]		13782		13825	13836	13875